


PROPERTY  
MAP  
TOWN  
OF

EAGLE  
LAKE

AROOSTOOK  
COUNTY  
MAINE

1978

PREPARED  
BY  
S.L.F., Inc.  
SKOWHEGAN  
MAINE

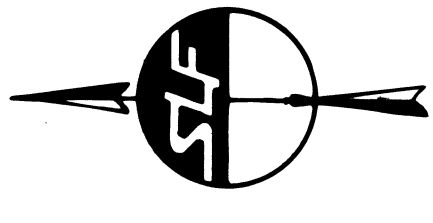


SCALE  
1" = 500' ±  
0 250' 500' 750'

LEGEND  
FLOOD HAZARD  
LIMITS  
PARCEL  
NUMBER...5  
ADJACENT  
MAPS...M2  
MATCH  
LINE

NOTE:  
FOR ASSESSMENT  
PURPOSES ONLY  
NOT TO BE USED  
FOR CONVEYANCES

APRIL 1, 2016

REVISION  
BY  
MATTHEW MACDONALD  
BOUNDARY CONSULTANT  
BANGOR, MAINE

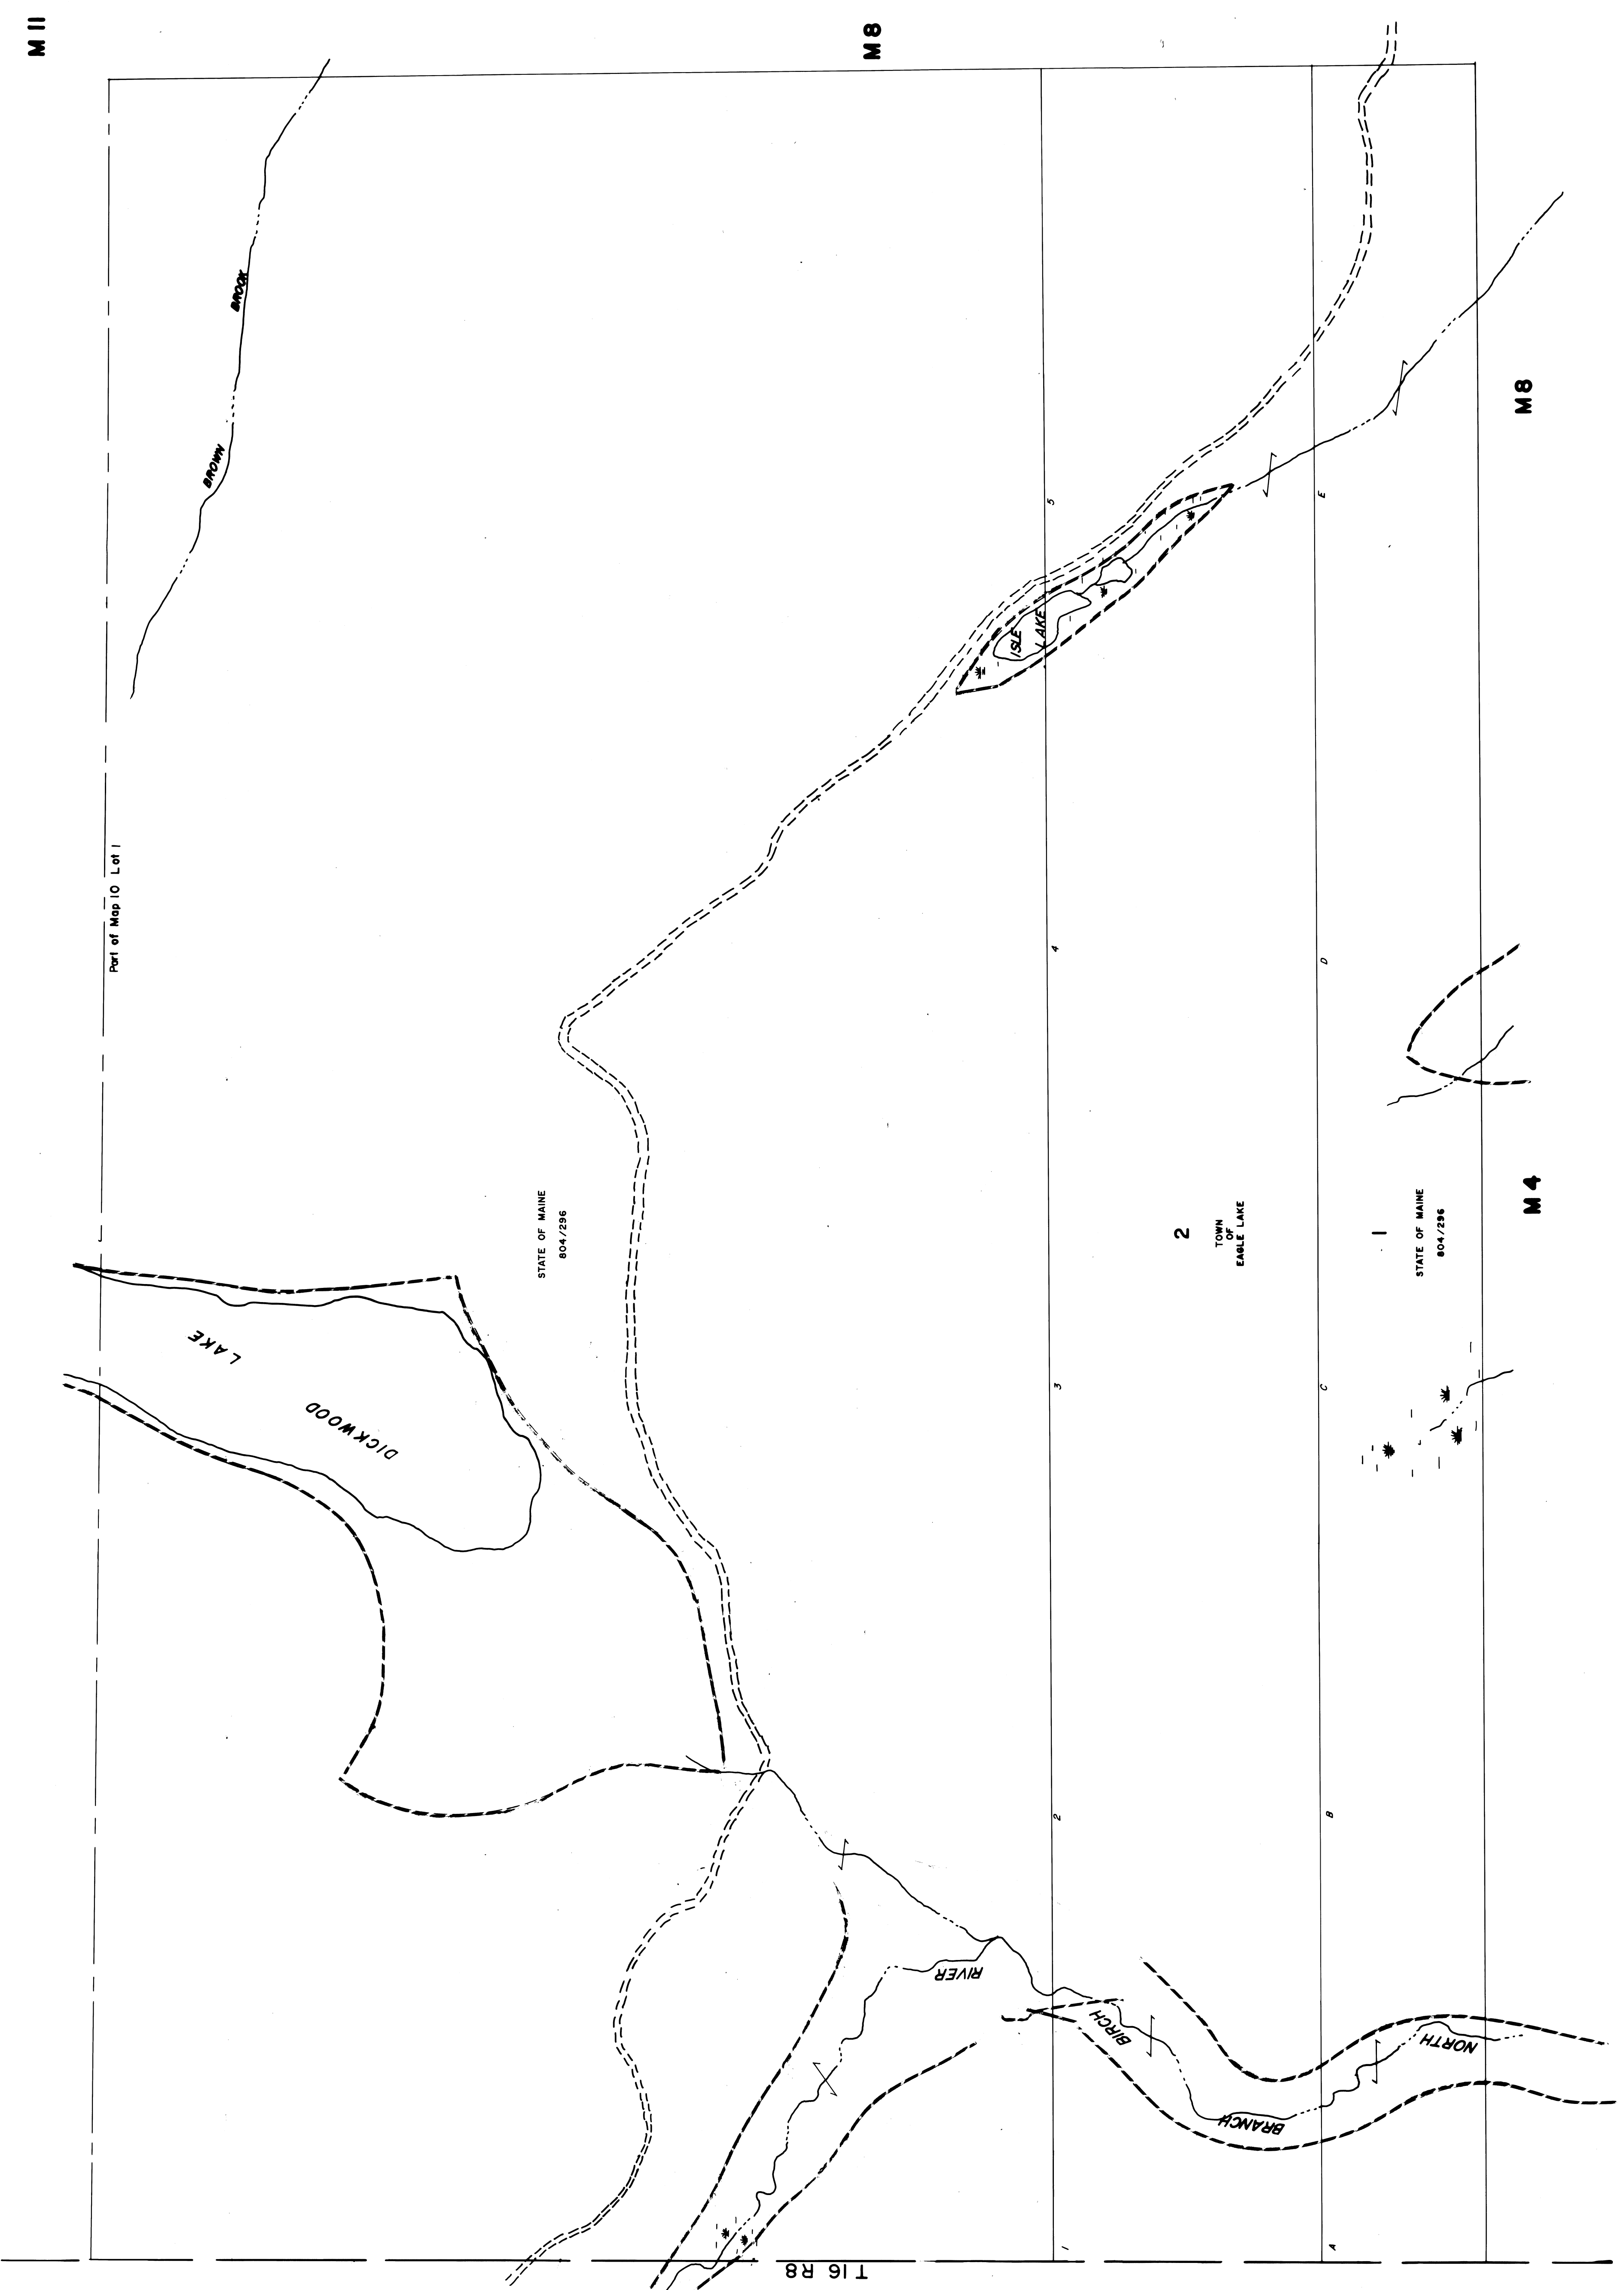

Part of Map 10 Lot 1

DICKWOOD  
LAKE

STATE OF MAINE  
804/296

2  
TOWN  
OF  
EAGLE LAKE

STATE OF MAINE  
804/296

M 4

RIVER

BIRCH  
BRANCH

NORTH

T 16 R 8

M 11

M 8

M 8