


PROPERTY  
MAP  
TOWN  
OF

EAGLE  
LAKE

ARROSTOOK  
COUNTY  
MAINE

1978

PREPARED  
BY  
S.L.F., Inc.  
SKOWHEGAN  
MAINE

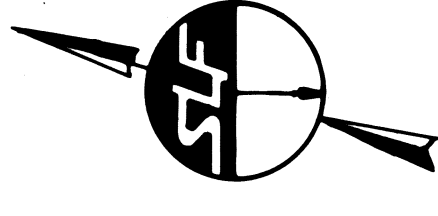


SCALE  
1" = 100'  
0 50 100 150'

LEGEND  
FLOOD HAZARD  
LIMITS  
PARCEL  
NUMBER...5  
ADJACENT  
MAPS...M2  
MATCH  
LINE

NOTE:  
FOR ASSESSMENT  
PURPOSES ONLY  
NOT TO BE USED  
FOR CONVEYANCES

APRIL 1, 2016

REVISION  
BY  
MATTHEW MACDONALD  
BOUNDARY CONSULTANT  
WADSWORTH, MAINE

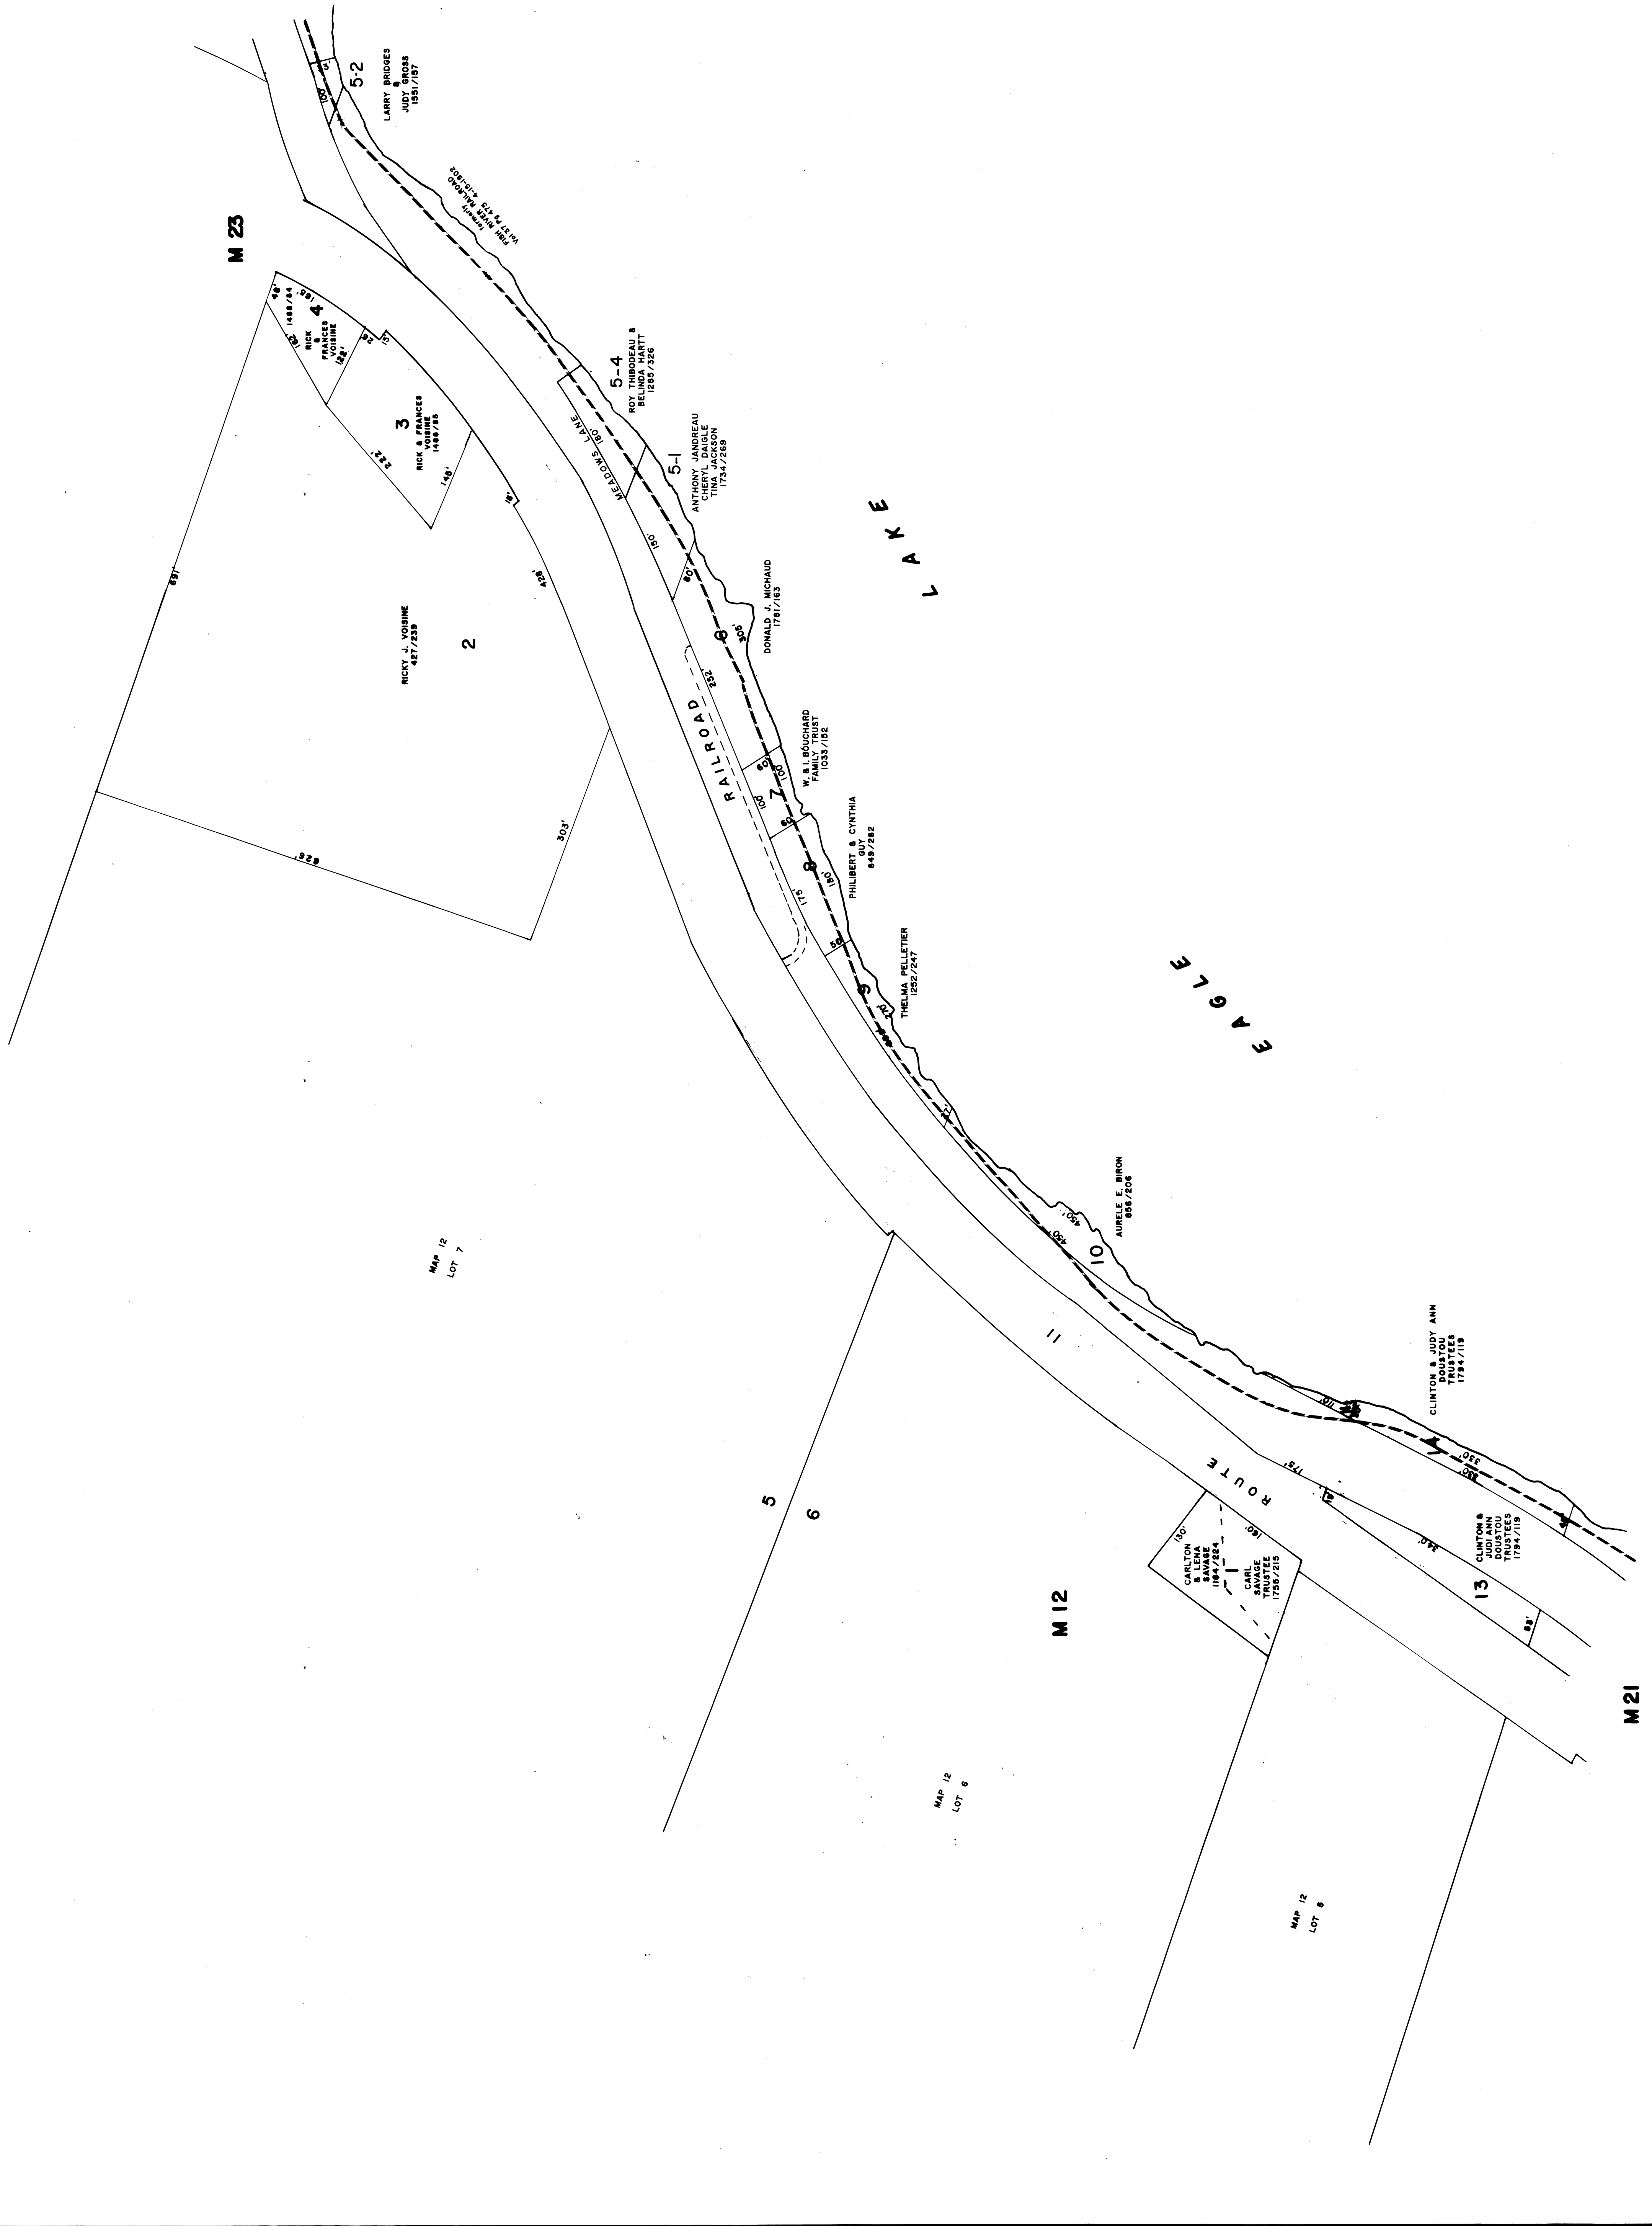

MAP 12  
LOT 7

MAP 12  
LOT 6

MAP 12  
LOT 8

M 12

M 21

13

ROUTE  
101

ROUTE  
102

M 25

EAGLE  
LAKE

EAGLE  
LAKE

5-2  
LARRY BRIDGES  
JUDY GROSS  
1951/197

3  
RICK & FRANCES  
VOISINE  
1487/76

2  
RICKY J. VOISINE  
457/239

5-4  
ROY BOUCHARD &  
BELINDA BERTT  
2282/228

5-1  
ANTHONY JANDREAU  
CHERYL DAIGLE  
THOMAS JANDREAU  
1734/289

DONALD J. MICHAUD  
1781/183

W. & L. BOUCHARD  
FAMILY TRUST  
1053/182

PHILBERT & CYNTHIA  
GUY  
849/282

THELMA PELLETIER  
1232/247

AURELE E. BIRON  
856/206

CLINTON & JUDY ANN  
TRUSTEES  
1794/119

CLINTON &  
JUDY ANN  
TRUSTEES  
1794/119

CARLTON  
MAY &  
CARL SAVAGE  
TRUSTEES  
1164/284

CARL  
SAVAGE  
TRUSTEES  
1789/215