


PROPERTY MAP
TOWN OF
EAGLE LAKE
AROSTOOK COUNTY
MAINE
1978

PREPARED BY
S.L.F., Inc.
SKOWHEGAN
MAINE

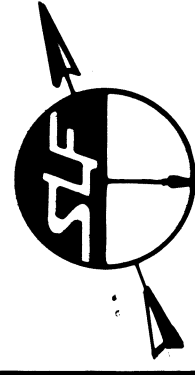


SCALE
1" = 100' ±
0 50 100 150

LEGEND
FLOOD HAZARD LIMITS
PARCEL NUMBER...5
ADJACENT MAPS...M2
MATCH LINE

NOTE:
FOR ASSESSMENT PURPOSES ONLY
NOT TO BE USED FOR CONVEYANCES

APRIL 1, 2016

REVISION
MATTHEW MACDONALD
BOUNDARY CONSULTANT
MADAWASKA, MAINE

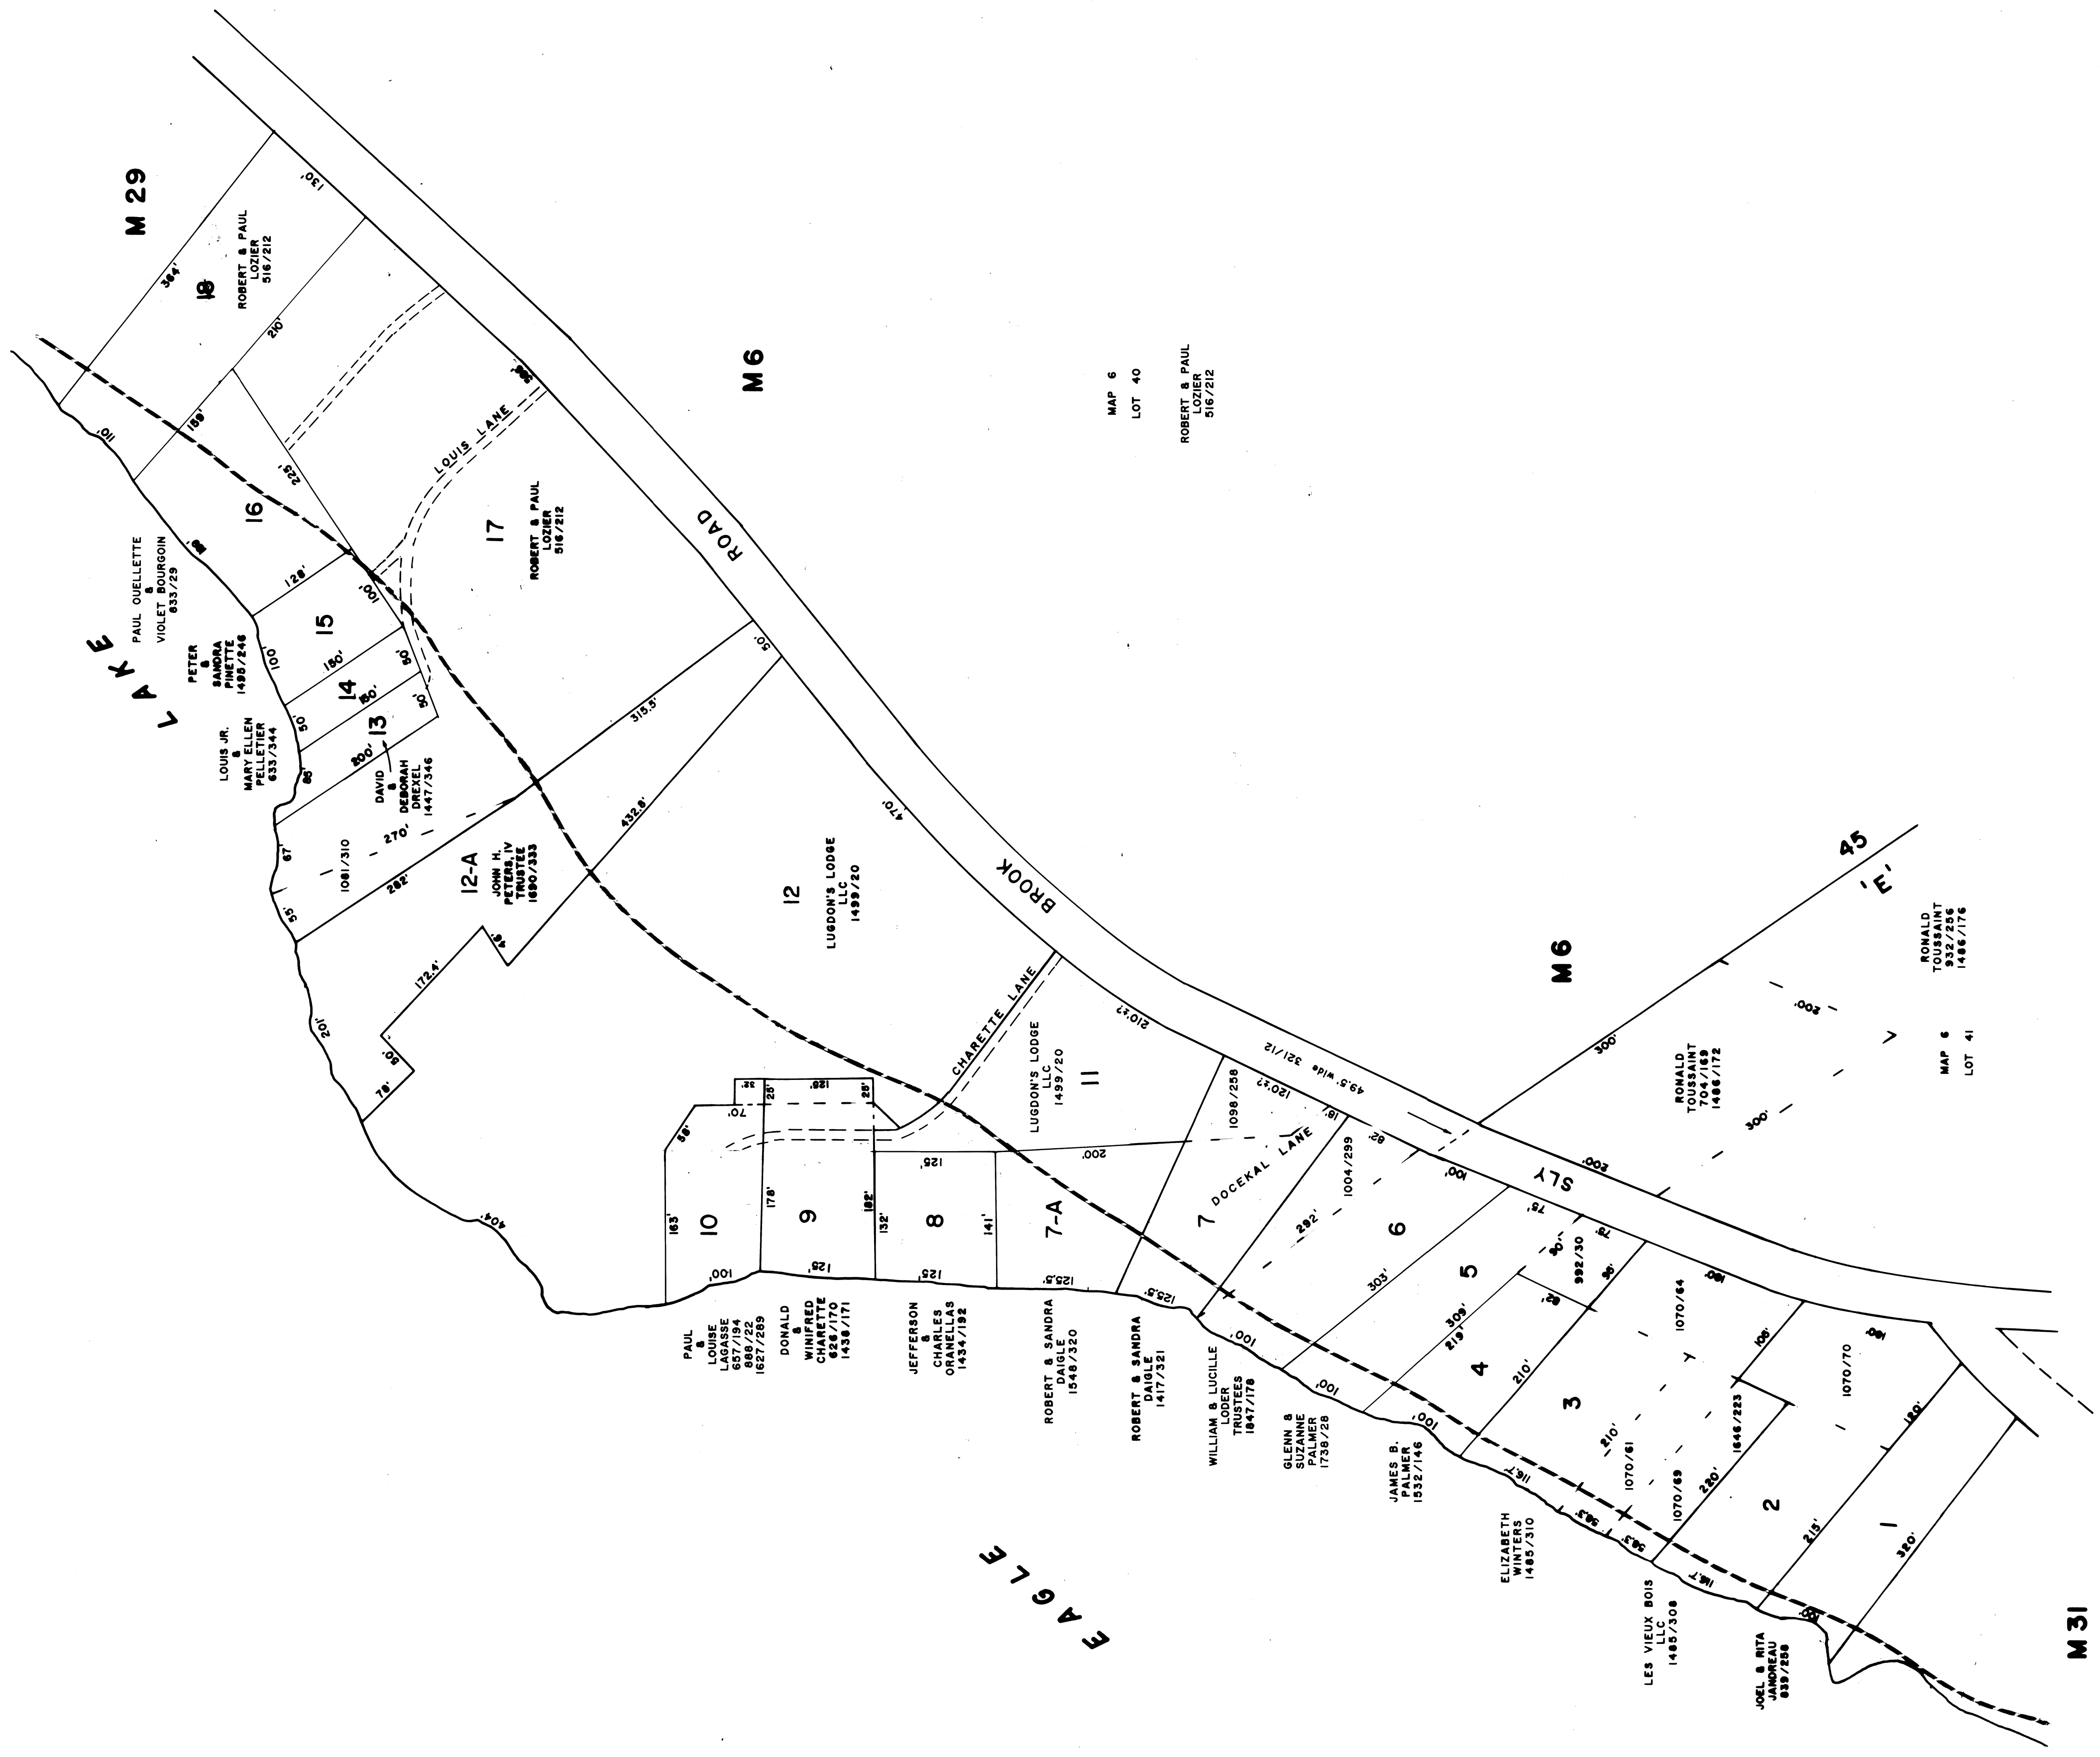

MAP 6
LOT 40
ROBERT & PAUL
LOZIER
516/212

MAP 6
LOT 41
RONALD
TOURNAINT
932/226
1486/176

M31

EAGLE LAKE